


Google Earth
Imagii © 2021 Mapbox Technologies




**AMPLASAMENT STUDIAT
STR.DEPOZITELOR**

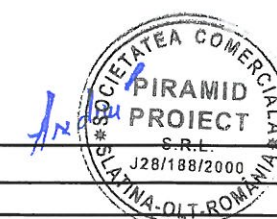

| | | | | | |
|---|---------------|-----------------|---------------------|--|-------------------------|
| Verificator | | | | | |
| Verificator/ Expert | Nume | Semnatura | Cerinta | REFERAT/EXPERTIZA NR./DATA | |
| S.C. PIRAMID PROIECT SRL CUI RO13406974 J28 /188 /2000 SLATINA, JUD. OLT Tel: 0249430111 mobil 0765345081-0766457478 | | | | Beneficiar: | Nr. Pr. |
| | | | | MUNICIPIUL SLATINA | 289 |
| Specificatie | Nume | Semnatura | Scara: | Denumire: REABILITARE STRADA DEPOZITELOR MUN. SLATINA, JUD. OLT | Faza: D.A.L.I |
| Sef proiect | ing. Andrei R | <i>Andrei R</i> | 1:5000 | | |
| Proiectat | ing. Andrei R | <i>Andrei R</i> | Data: 27/10/2021 | Titlu plansa: INCADRARE IN ZONA STR.DEPOZITELOR | Nr. Pl. D.0 |
| Desenat | ing. Andrei R | <i>Andrei R</i> | | | |

Profil transversal tip
se aplica pe Str. Depozitelor
Scara 1:50

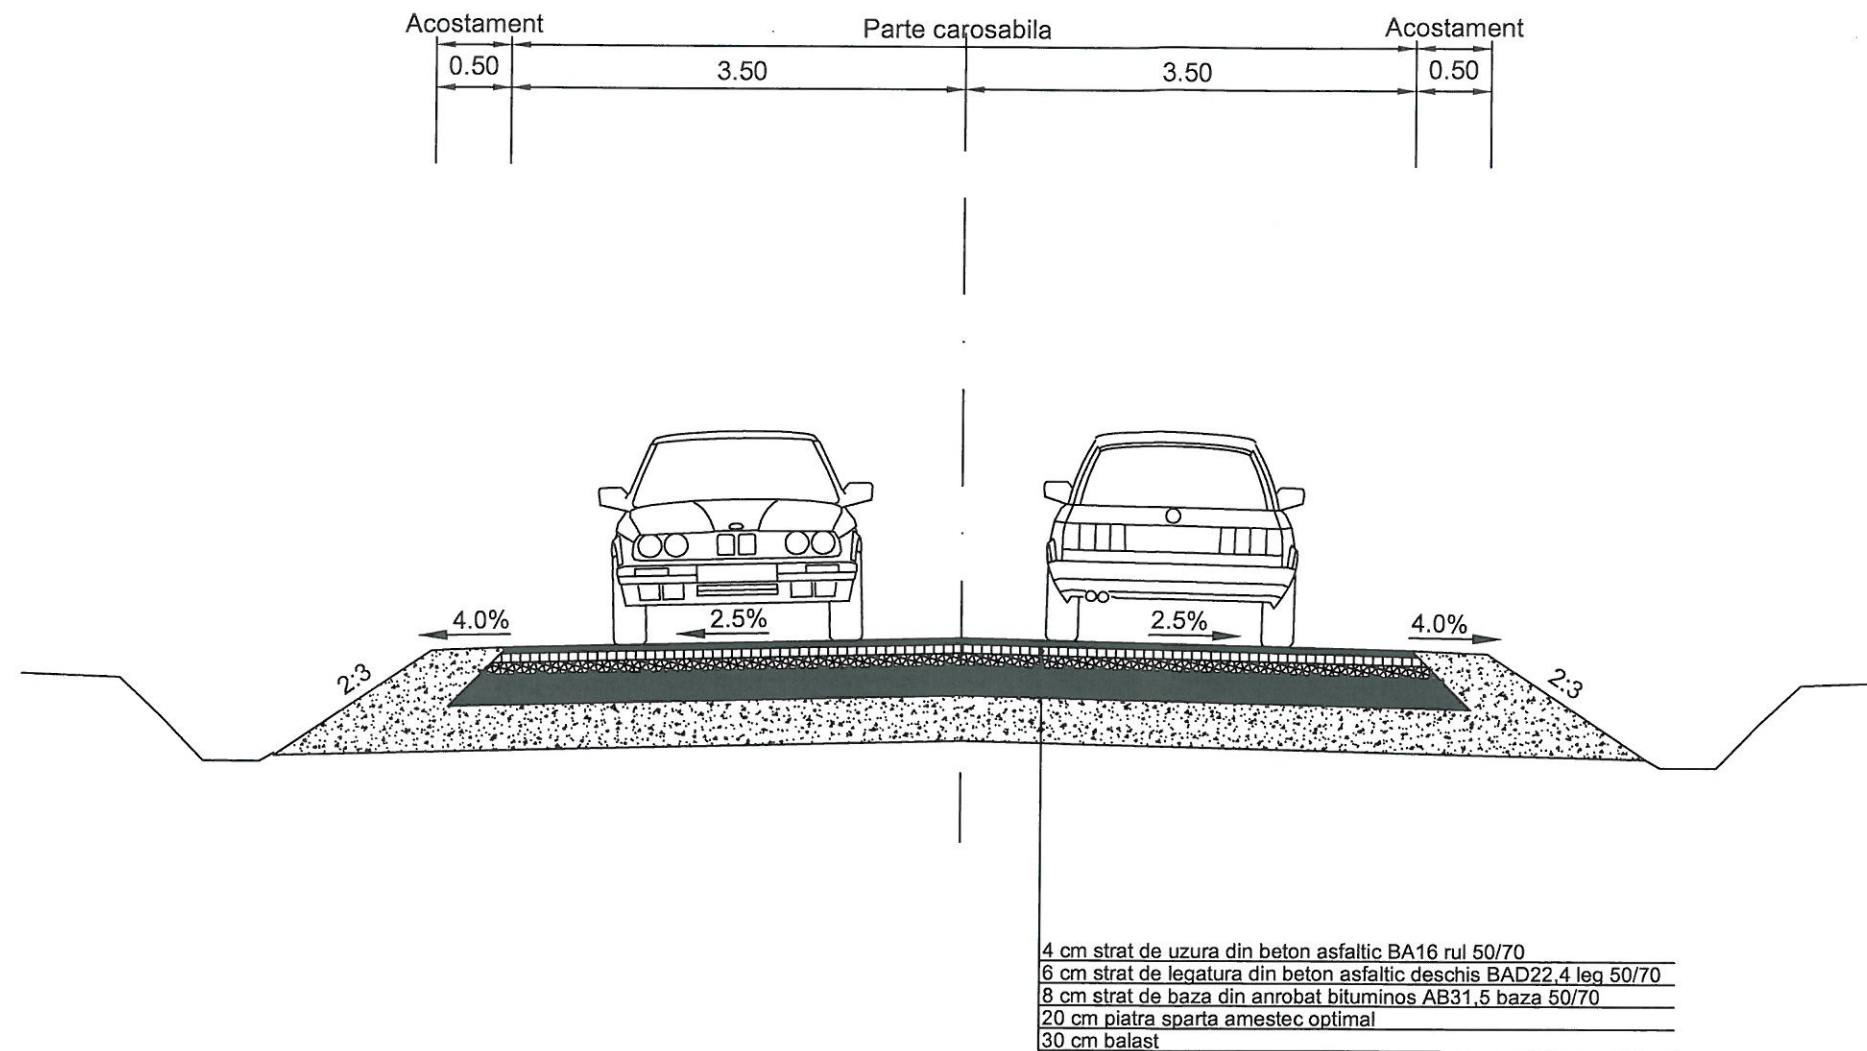

| | | | | |
|---|---------------|-----------|------------------|--|
| Verificator | | | | |
| Verificator/Expert | Nume | Semnatura | Cerinta | REFERAT/EXPERTIZA NR./DATA |
| S.C. PIRAMID PROIECT SRL CUI RO13406974 J28 /188 /2000 SLATINA, JUD. OLT Tel: 0249430111 mobil 0765345081-0766457478 | | | | Beneficiar: MUNICIPIUL SLATINA Nr. Pr. 289 |
| Specificatie | Nume | Semnatura | Scara: 1:50 | Denumire: REABILITARE STRADA DEPOZITELOR MUN. SLATINA, JUD. OLT Faza: D.A.L.I. |
| Sef proiect | ing. Andrei R | Andrei R | | |
| Proiectat | ing. Andrei R | Andrei R | Data: 27/10/2021 | Titlu plansa: PROFIL TRANSVERSAL TIP STR. DEPOZITELOR Nr. Pl. D.6 |
| Desenat | ing. Andrei R | Andrei R | | |